


**SPECIFICATIONS:**

MESH STYLE: CRESENT  
 TYPICAL PANEL SIZE: 120" SWD x 48" LWD  
 STRAND WIDTH: 0.140"  
 LONG WAY PITCH (LWP): 4"  
 SHORT WAY PITCH (SWP): 0.375"  
 EXPANDED THICKNESS: .375"  
 MATERIAL TYPE: 1/8" ALUMINUM  
 WEIGHT: 1.37 LBS/SFT  
 VISUAL OPEN AREA: 25%

**GENERAL NOTE:**

- GAP BETWEEN MESH AND STRUCTURE CAN VARY AS REQUIRED, MOUNTING CLIP WOULD BE SUBJECT TO ENGINEERING FOR STRUCTURAL INTEGRITY & SAFETY

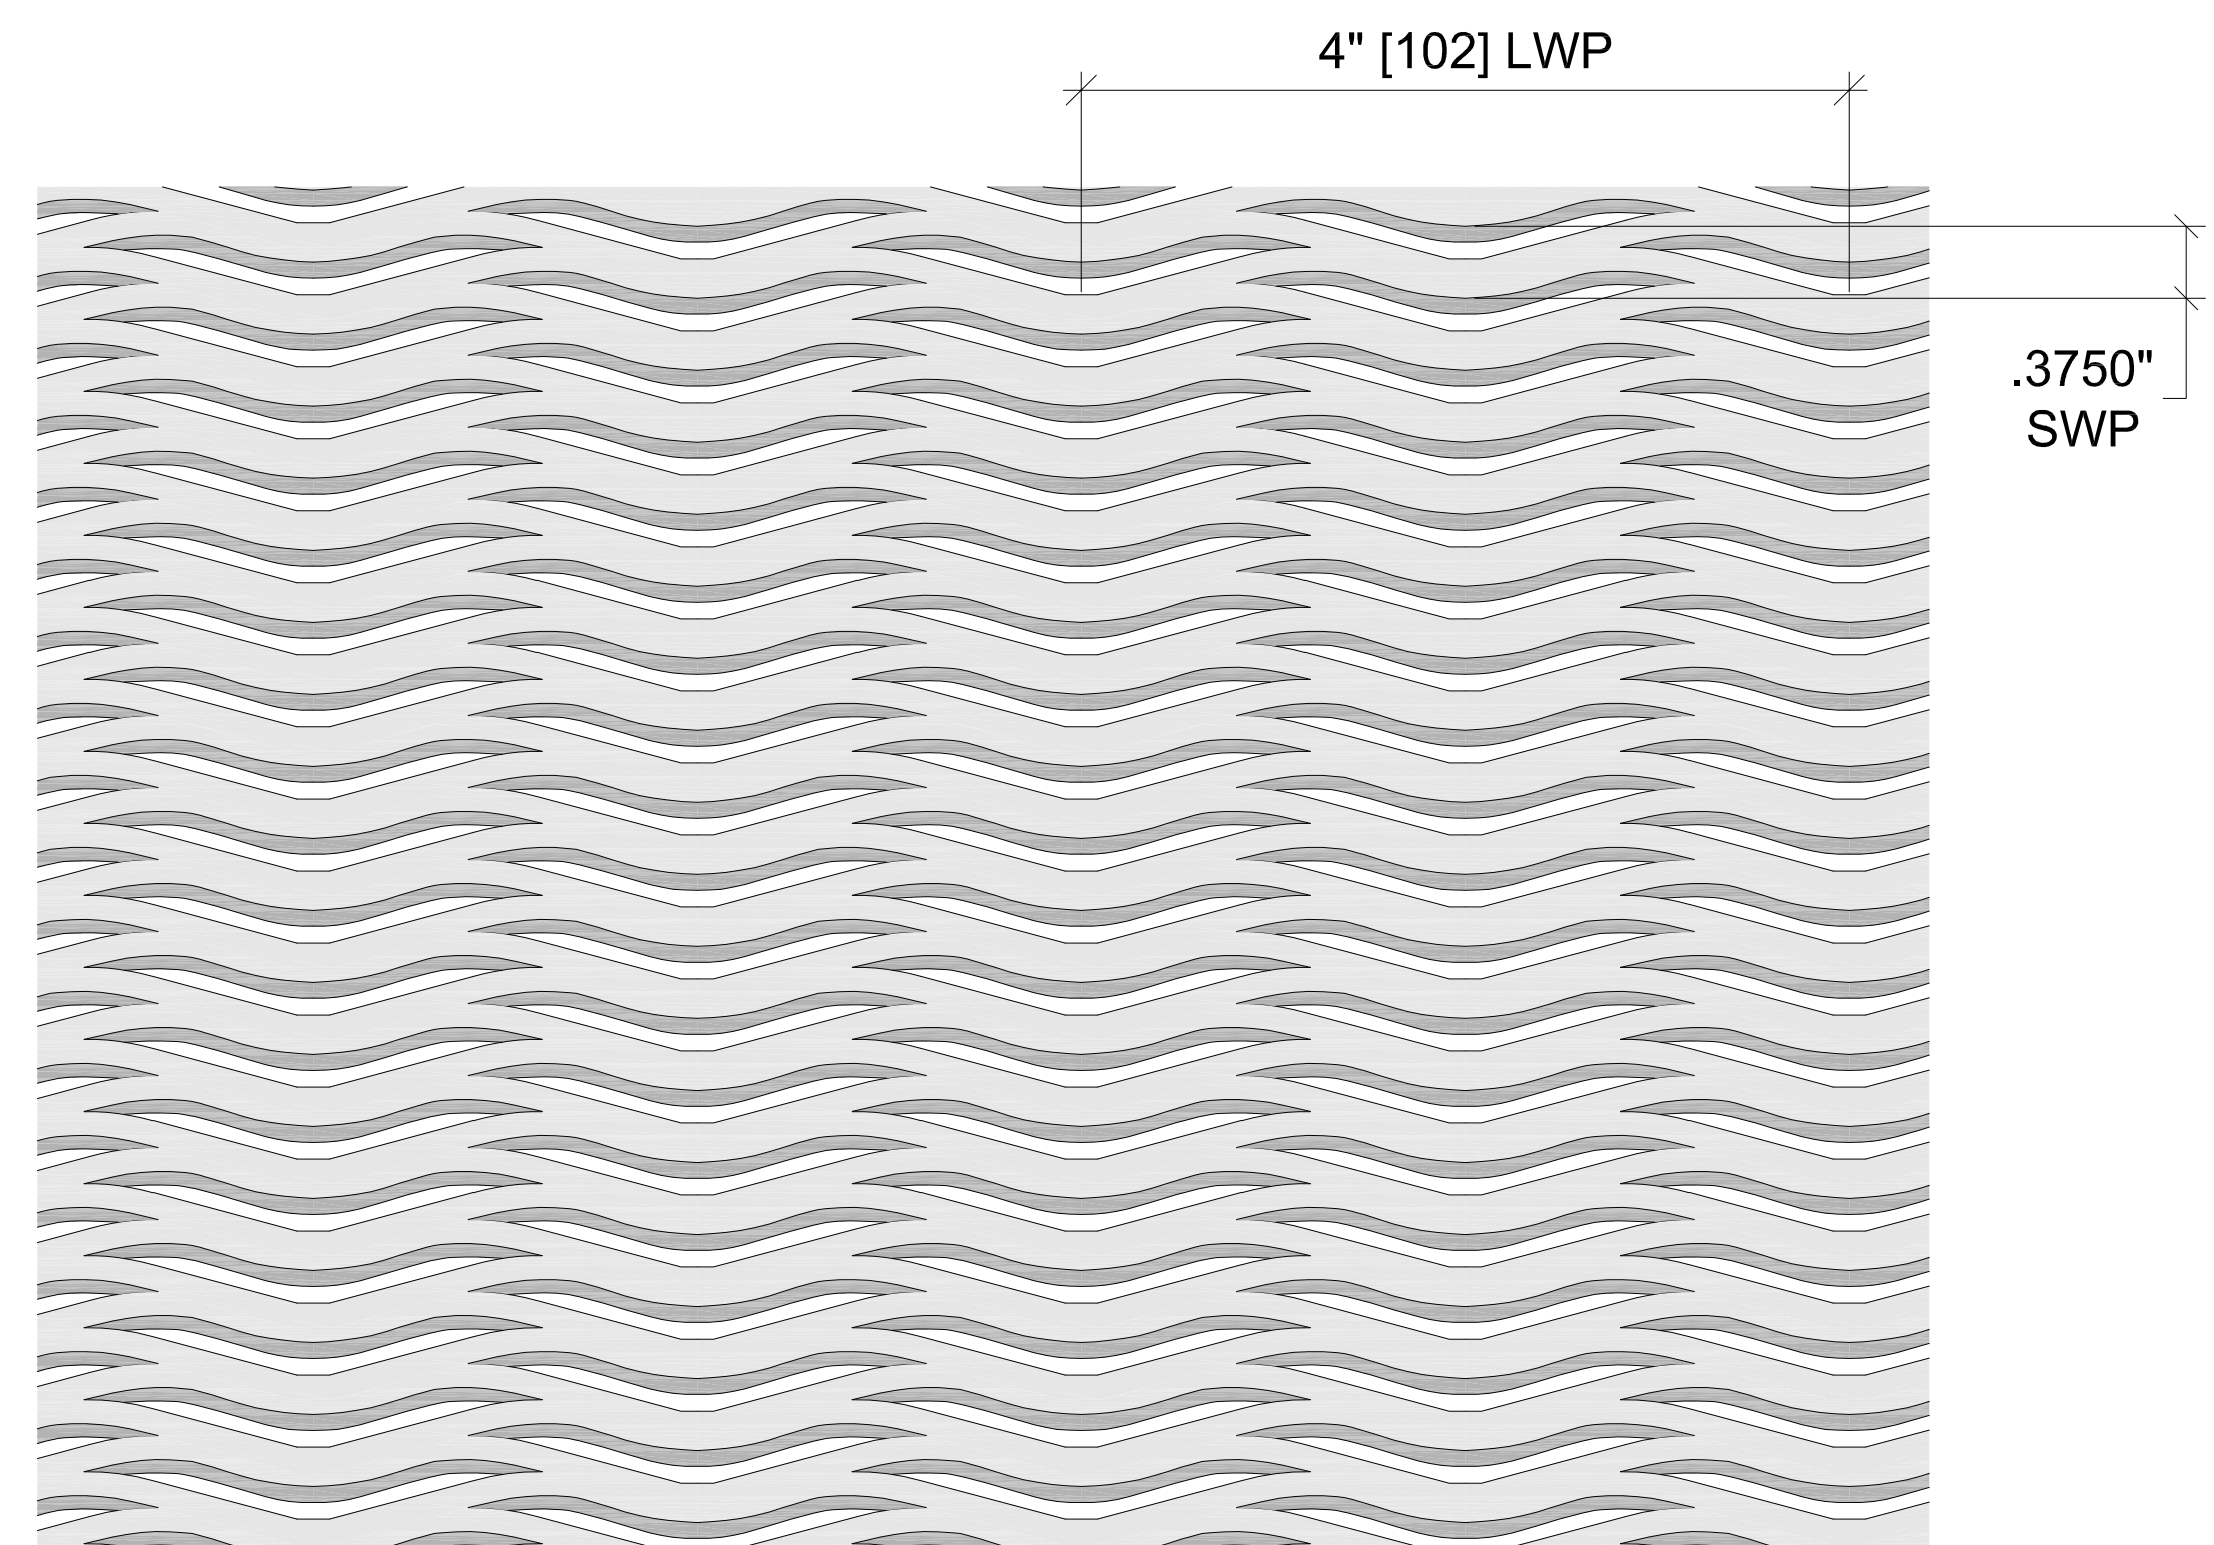

REVISION TABLE

#	INITIALS	DATE	DESCRIPTION
1			
2			
3			
4			
5			
6			

ISSUED FOR APPROVAL

- APPROVED
- APPROVED AS NOTED
- REVISE & RESUBMIT

*\*CLIENT / DESIGNER IS REQUIRED TO CHECK (✓) ONE BOX ONLY\**  
*\*PLEASE RETURN ALL DRAWINGS SIGNED AND DATED\**  
 CLIENT/DESIGNER SIGNATURE & DATE: \_\_\_\_\_

SUBMITTAL No. ---

GENERAL NOTES:  
 - DO NOT SCALE DRAWINGS.  
 - ANY REFERENCE TO SCALE IS BASED ON D' SIZE PRINTOUT.  
 - ALL DRAWINGS AND SPECIFICATIONS ARE INSTRUMENTS OF SERVICE AND ARE THE PROPERTY OF AMICO CANADA INC. THEY ARE NOT TO BE REPRODUCED OR COPIED WITHOUT AUTHORIZED PERMISSION.

CLIENT: \_\_\_\_\_  
 PROJECT: \_\_\_\_\_  
 LOCATION: \_\_\_\_\_  
 DWG TITLE: \_\_\_\_\_

**CRESENT PORTRAIT VERSION ONLY**

DRAWN BY: \_\_\_\_\_ CHECKED BY: \_\_\_\_\_ P.M. \_\_\_\_\_  
 JOB NO. \_\_\_\_\_ DATE \_\_\_\_\_  
 CLIENT DRAWING REFERENCE NO. \_\_\_\_\_

DWG NO. ----- 001

1 FRONT ELEVATION  
 001 SCALE: 1 1/2" = 1'-0"

2 DETAIL VIEW  
 001 SCALE: 1'-0" = 1'-0"