


1 FRONT ELEVATION
SCALE: 1 1/2" = 1'-0"

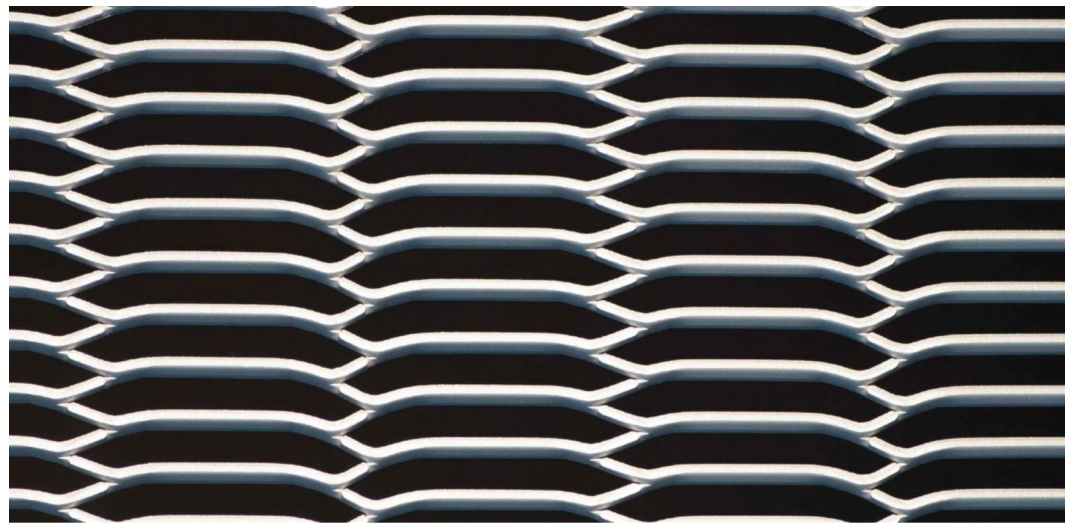


SPECIFICATIONS:

MESH STYLE: VENETIAN
TYPICAL PANEL SIZE: 120" SWD x 48" LWD
STRAND WIDTH: 0.118"
LONG WAY PITCH (LWP): 5.33"
SHORT WAY PITCH (SWP): 0.521"
EXPANDED THICKNESS: 0.330"
MATERIAL TYPE: 1/8" ALUMINUM
WEIGHT: 0.81 LBS/SFT
VISUAL OPEN AREA: 55%

GENERAL NOTE:

- GAP BETWEEN MESH AND STRUCTURE CAN VARY AS REQUIRED, MOUNTING CLIP WOULD BE SUBJECT TO ENGINEERING FOR STRUCTURAL INTEGRITY & SAFETY

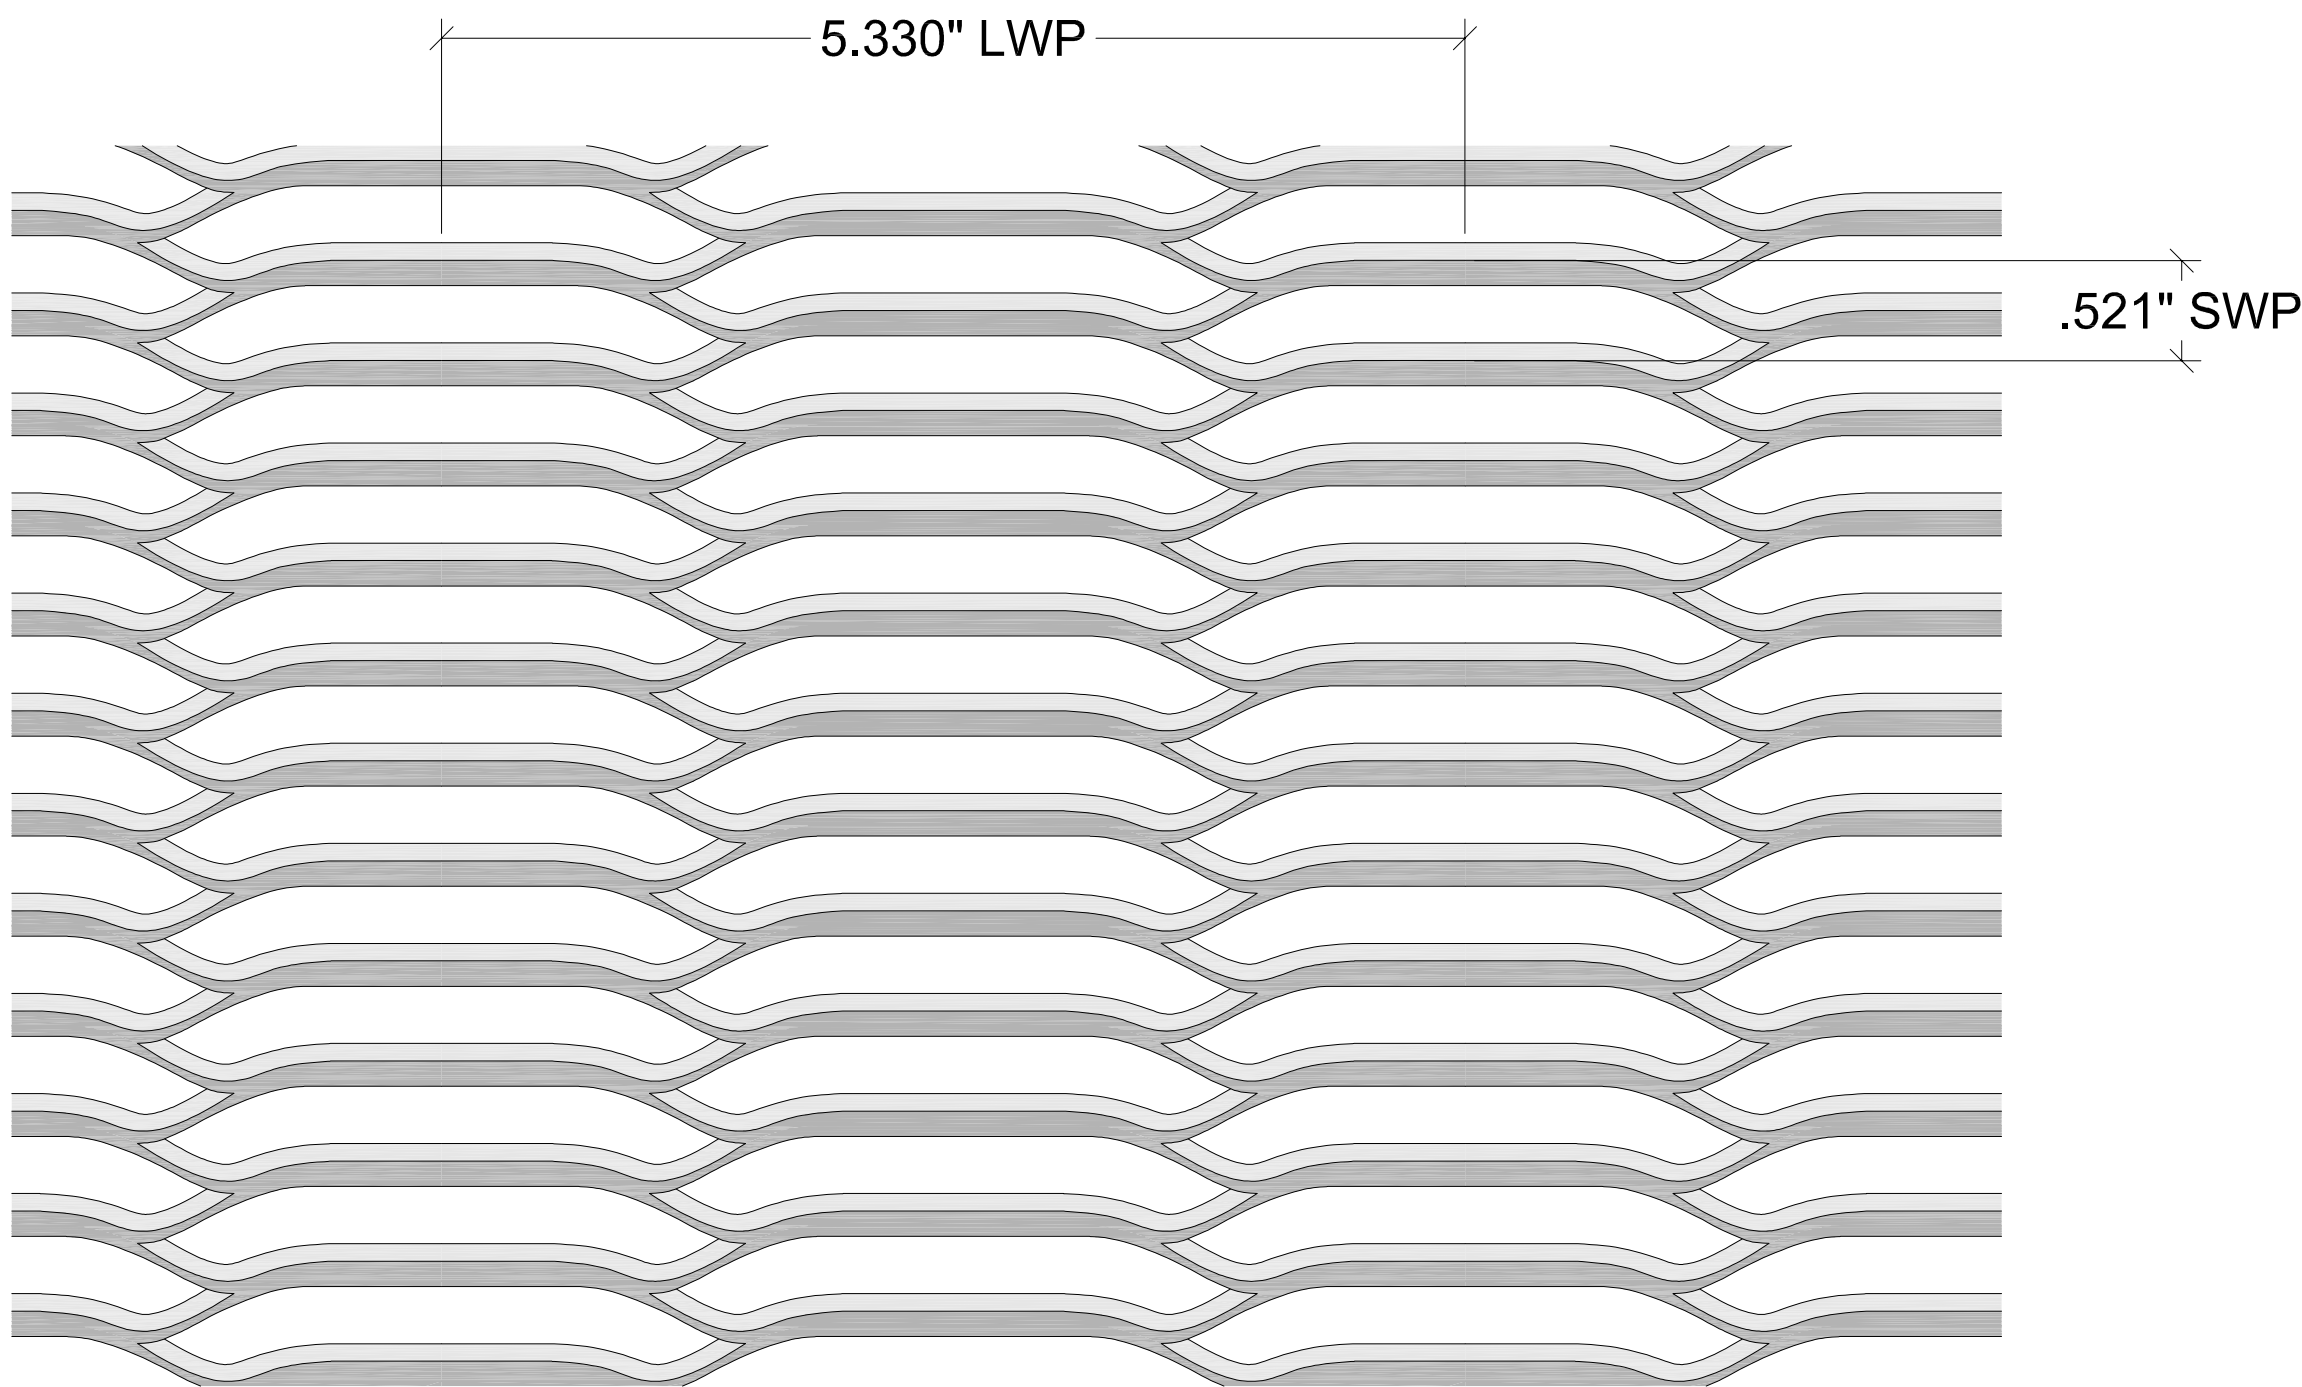

2 DETAIL VIEW
SCALE: 1'-0" = 1'-0"



GENERAL NOTES

REVISION TABLE

#	INITIALS	DATE	DESCRIPTION
1			
2			
3			
4			
5			
6			

ISSUED FOR APPROVAL

- ☐ APPROVED
☐ APPROVED AS NOTED
☐ REVISE & RESUBMIT

*CLIENT / DESIGNER IS REQUIRED TO CHECK (✓) ONE BOX ONLY
*PLEASE RETURN ALL DRAWINGS SIGNED AND DATED

CLIENT/DESIGNER SIGNATURE & DATE:

SUBMITTAL No. ---

GENERAL NOTES:
- DO NOT SCALE DRAWINGS.
- ANY REFERENCE TO SCALE IS BASED ON D' SIZE PRINTOUT.
- ALL DRAWINGS AND SPECIFICATIONS ARE INSTRUMENTS OF SERVICE AND ARE THE PROPERTY OF AMICO CANADA INC. THEY ARE NOT TO BE REPRODUCED OR COPIED WITHOUT AUTHORIZED PERMISSION.

CLIENT

PROJECT

LOCATION

DWG TITLE

VENETIAN
PORTRAIT VERSION ONLY

DRAWN BY: --- CHECKED BY: --- P.M. ---

JOB NO. --- DATE ---

CLIENT DRAWING REFERENCE NO. ---

DWG NO. ---

001